


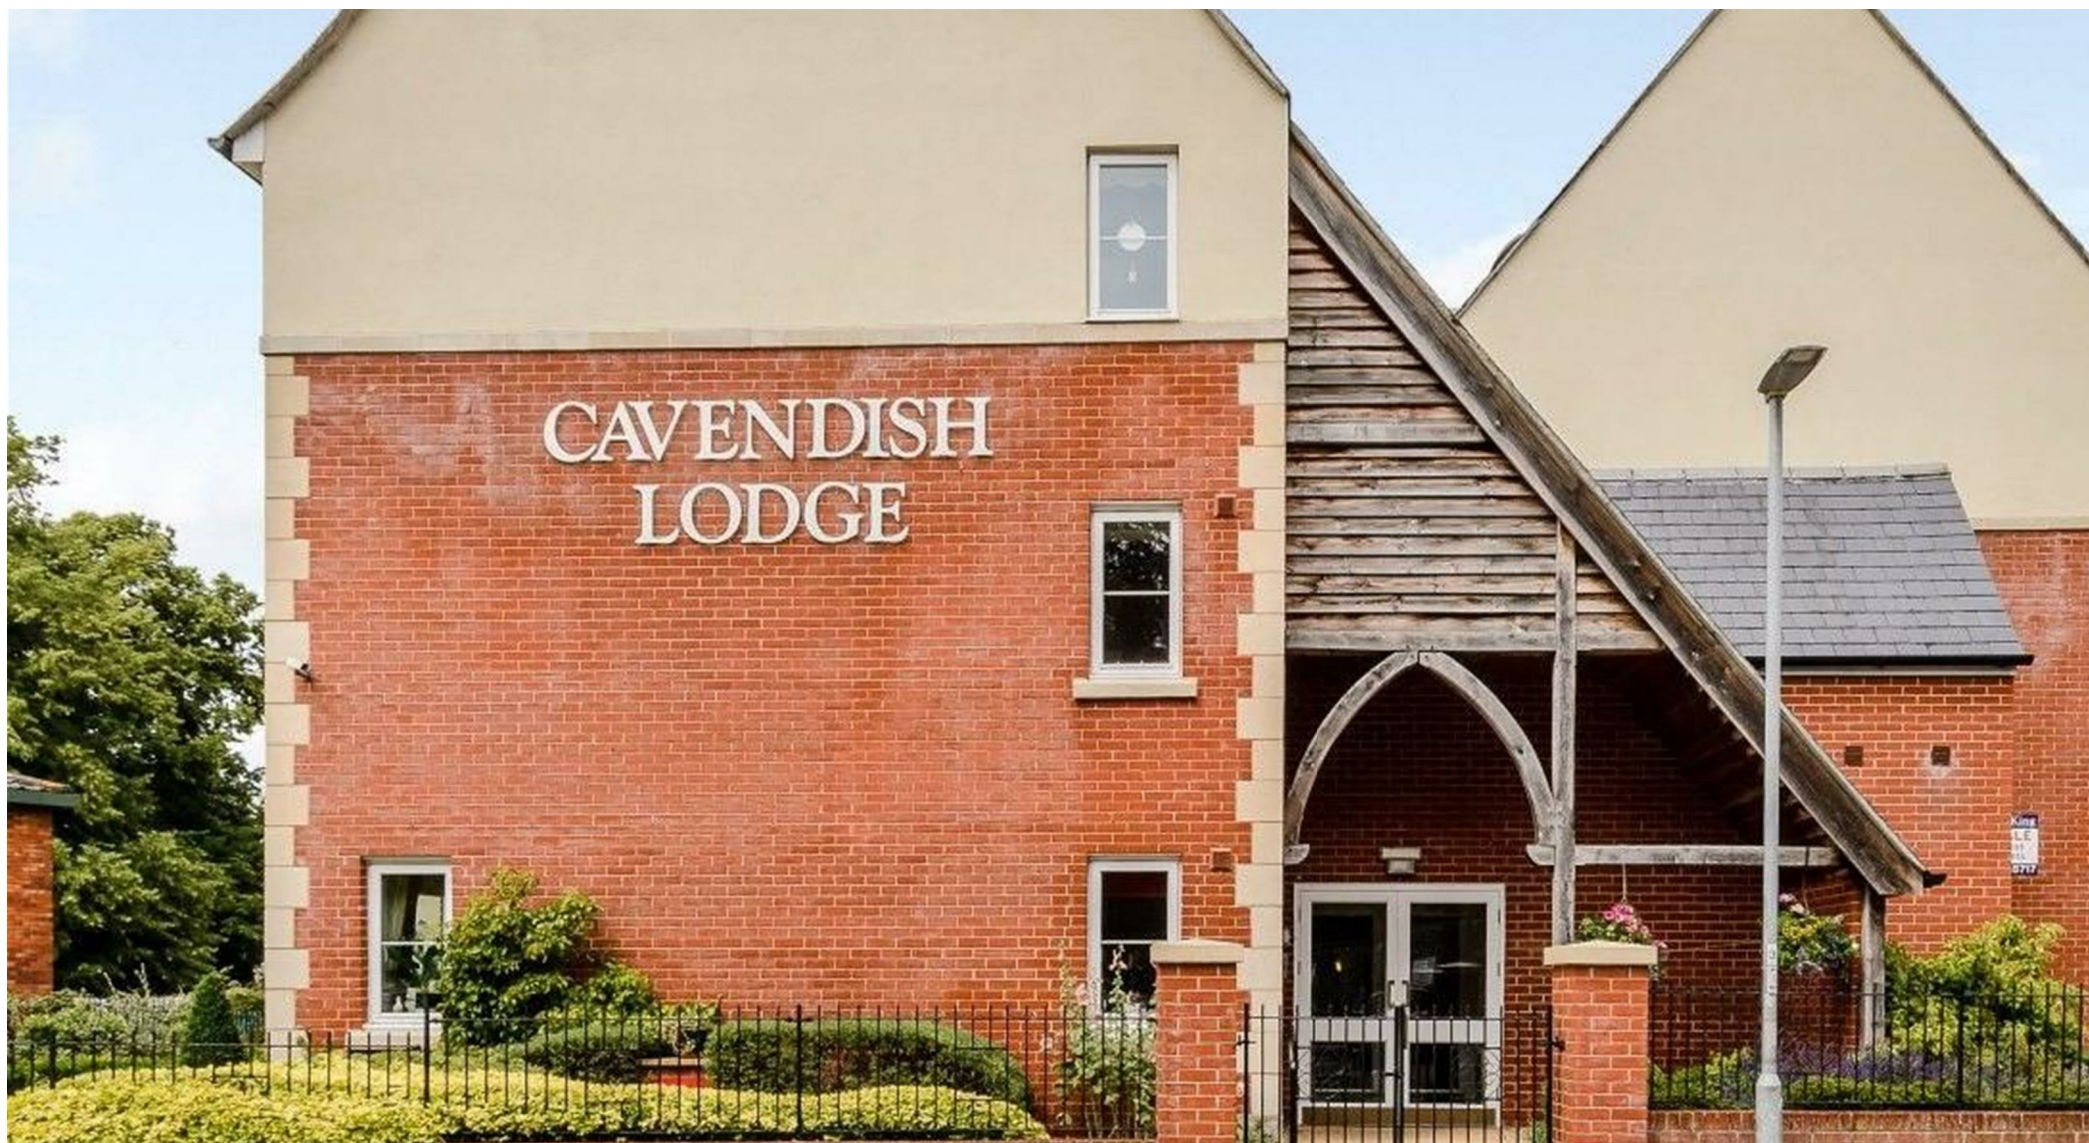

Asking Price £125,000 Leasehold

1 Bedroom, Apartment - Retirement

22, Cavendish Lodge Magdalene Street, Glastonbury, Somerset, BA6 9FD

 **0800 077 8717**

 **sales@churchillsl.co.uk**

 **churchillsl.co.uk**

Churchill
Sales & Lettings
Retirement Property Specialists

Cavendish Lodge

Cavendish Lodge is a charming development of 38, one and two-bedroom retirement apartments situated in an ideal position close to the essential amenities. Glastonbury boasts a variety of different and interesting shops. Many are independent specialists in their field, offering a good old-fashioned service. You can also visit the market every Tuesday as well as the monthly farmers market. There are plenty of restaurants and cafes serving traditional English Cream Teas and a wide selection of pub-foods.

The main access to Glastonbury is from junction 23 off the M5, or the Podimore roundabout of A303/A37. The nearest railway stations are Bridgewater and Caste Cary, and rail-bus links are best using Bristol Temple Meads, Taunton or Bath. There are also daily national coach services from London to Glastonbury.

The Lodge manager is on hand throughout the day to support the Owners and keep the development in perfect shape as well as arranging many regular events in the Owners' Lounge from coffee mornings to games afternoons.

A Guest Suite is available for your friends and family to stay in. In addition, you are entitled to use of the Guest Suites at all Churchill Living developments across the country. Prices are available from the Lodge Manager.

Cavendish Lodge has been designed with safety and security at the forefront, the apartment has an emergency Careline system installed, monitored by the onsite Lodge Manager during the day and 24 hours, 365 days a year by the Careline team. A Careline integrated intruder alarm, secure video entry system and sophisticated fire and smoke detection systems throughout both the apartment and communal areas provide unrivalled peace of mind.

Cavendish Lodge requires at least one apartment Owner to be over the age of 60 with any second Owner over the age of 55.



0800 077 8717



sales@churchillsl.co.uk



churchillsl.co.uk

Property Overview

****ONE BEDROOM FIRST FLOOR RETIREMENT APARTMENT WITH JULIET BALCONY****

Situated in the wonderful development of Cavendish Lodge is this delightful one bedroom first floor apartment. The property is conveniently located near the Lift and Guest Suite and is presented in good order throughout.

The Living Room offers ample space for living and dining room furniture. The room benefits from a feature electric fire with attractive surround and a French door opens to a Juliet Balcony with views of the communal gardens.

The Kitchen offers a range of eye and base level units with working surfaces over and tiled splashbacks. There is a built in waist height oven, 4 ring electric hob, fridge and freezer. A window provides light and ventilation.

The Bedroom is a good-sized double room with a built-in mirrored wardrobe. A large window keeps the space bright and light.

The Shower Room offers a shower with handrail and sliding door, a heated towel rail, WC and wash hand basin with vanity unit beneath.

Perfectly complimenting this wonderful apartment is a useful walk in storage cupboard located in the hallway.

Call us today to book your viewing at Cavendish Lodge!



Features

- One bedroom first floor apartment with Juliet Balcony
- Modern fitted kitchen with integrated appliances
- Lodge Manager available 5 days a week
- Owners' Lounge & coffee bar with regular social events
- 24 hour Careline system for safety and security
- Owners' private car park
- Close to the town centre & excellent transport links
- Buggy store with charging points
- A Guest Suite is available for your friends and family to stay in. In addition, you are entitled to use the Guest Suites at all Churchill Living developments across the country



Key Information

Service Charge (Year ending 31st May 2026) £2,505.81 per annum.

Ground rent £666.02 per annum. To be reviewed May 2027.


Council Tax Band B

125 year Lease commencing May 2006

Please check regarding Pets with Churchill Estates Management. Any consents given in relation to pets are subject to the terms of the lease and any further rules and regulations made by Churchill Estates Management

Service charges include: Careline system, buildings insurance, water and sewerage rates, communal cleaning, utilities and maintenance, garden maintenance, lift maintenance, lodge manager and a contribution to the contingency fund.

Approximate Area = 484 sq ft / 44.9 sq m
For identification only - Not to scale

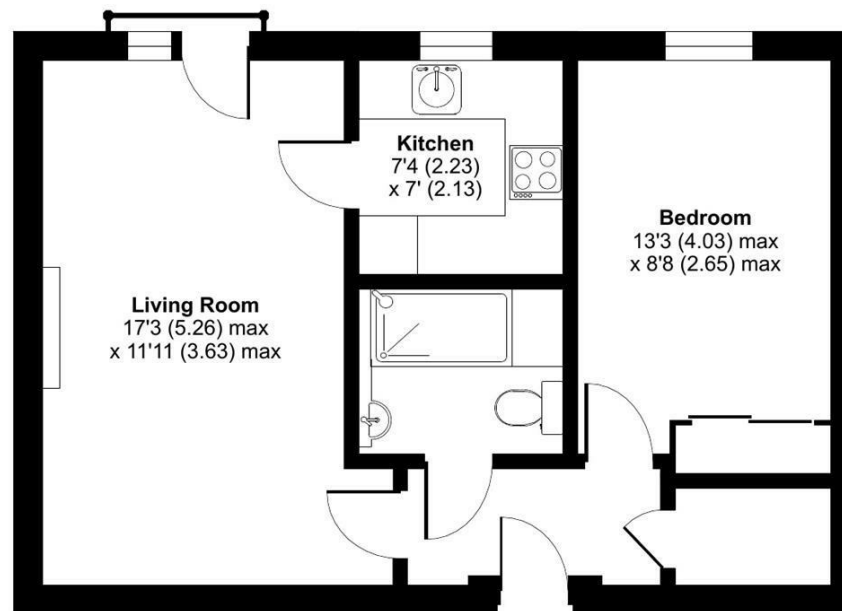

EPC Rating: B

 Floor plan produced in accordance with RICS Property Measurement 2nd Edition, Incorporating International Property Measurement Standards (IPMS2 Residential). © nchecom 2025. Produced for Churchill Sales & Lettings Limited. REF: 1341389

DESCRIPTION Measurements are approximate and some may be maximum on irregular walls.

CONSENTS We have not had sight of any relevant building regulations, guarantees or planning consents. All relevant documentation pertaining to this property should be checked with your legal advisor before exchanging contracts.

Property Particulars Disclaimer: These particulars are intended only as general guidance. The Company therefore gives notice that none of the material issued or visual depictions of any kind made on behalf of the Company can be relied upon as accurately describing any of the Specified Matters prescribed by any Order made under the Consumer Protection from Unfair Trading Regulations, 2008. Nor do they constitute a contract, part of a contract or a warranty.



☎ 0800 077 8717



sales@churchillsl.co.uk



churchillsl.co.uk

Churchill
Sales & Lettings
Retirement Property Specialists